


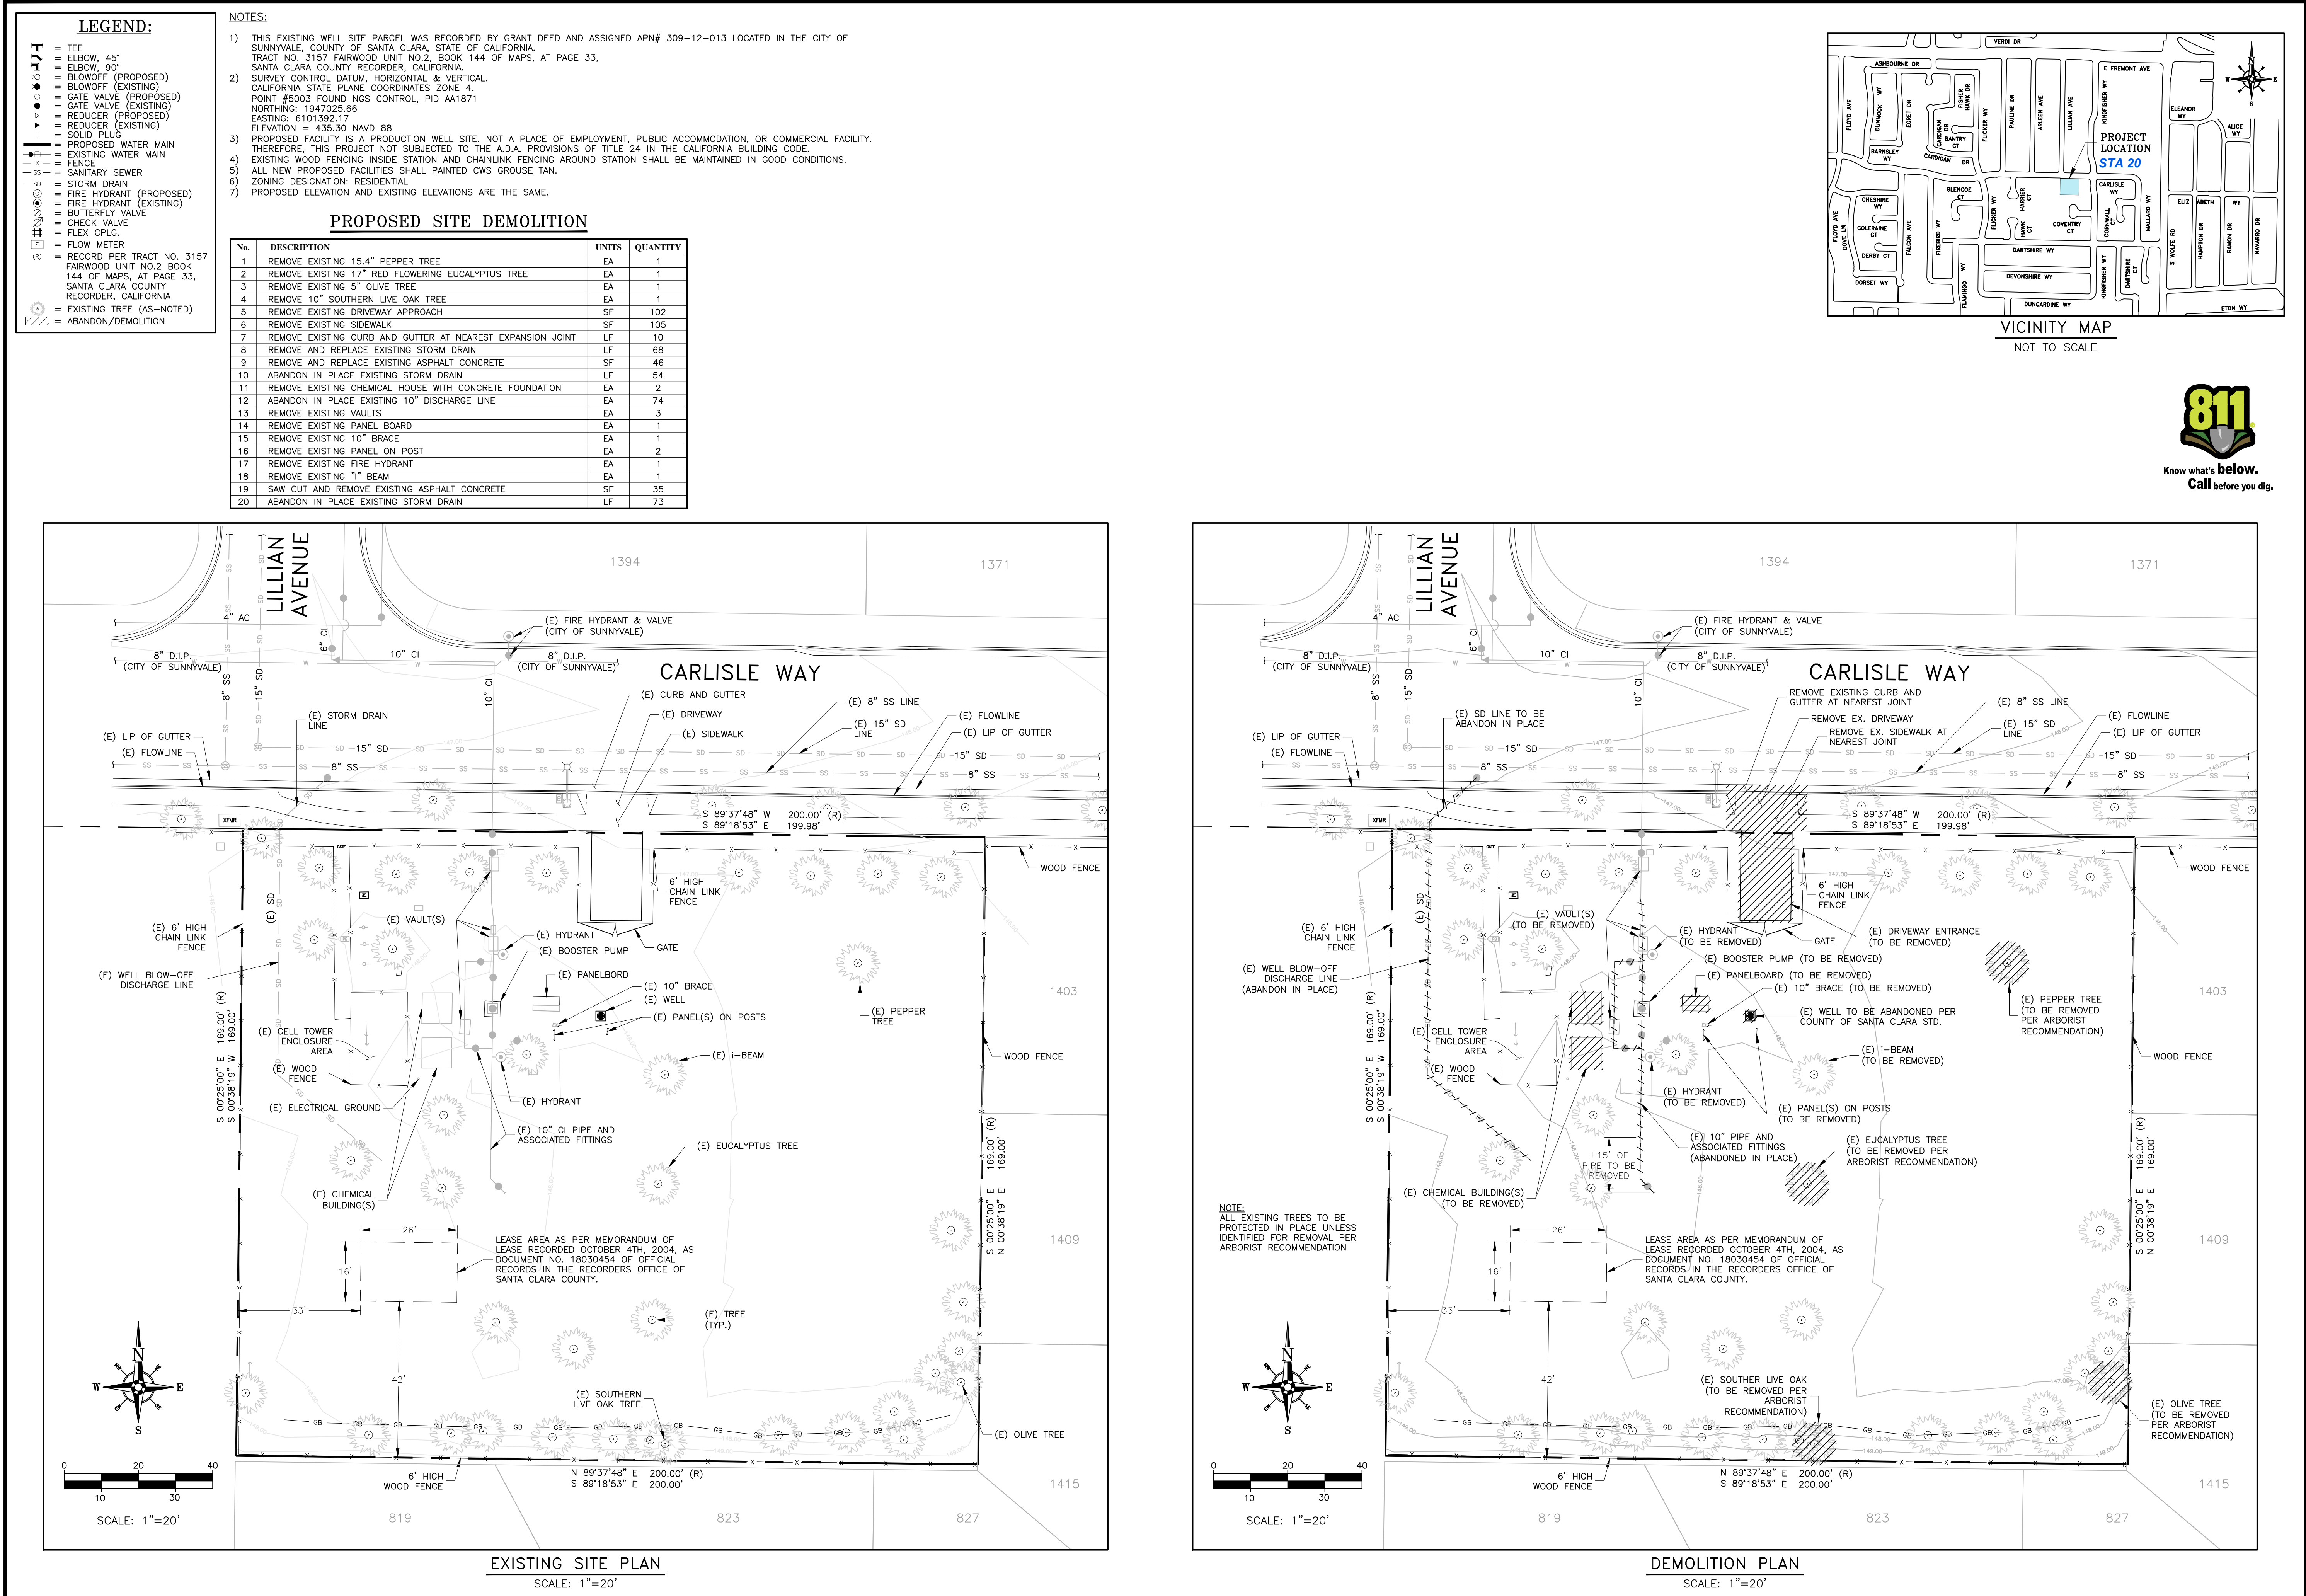


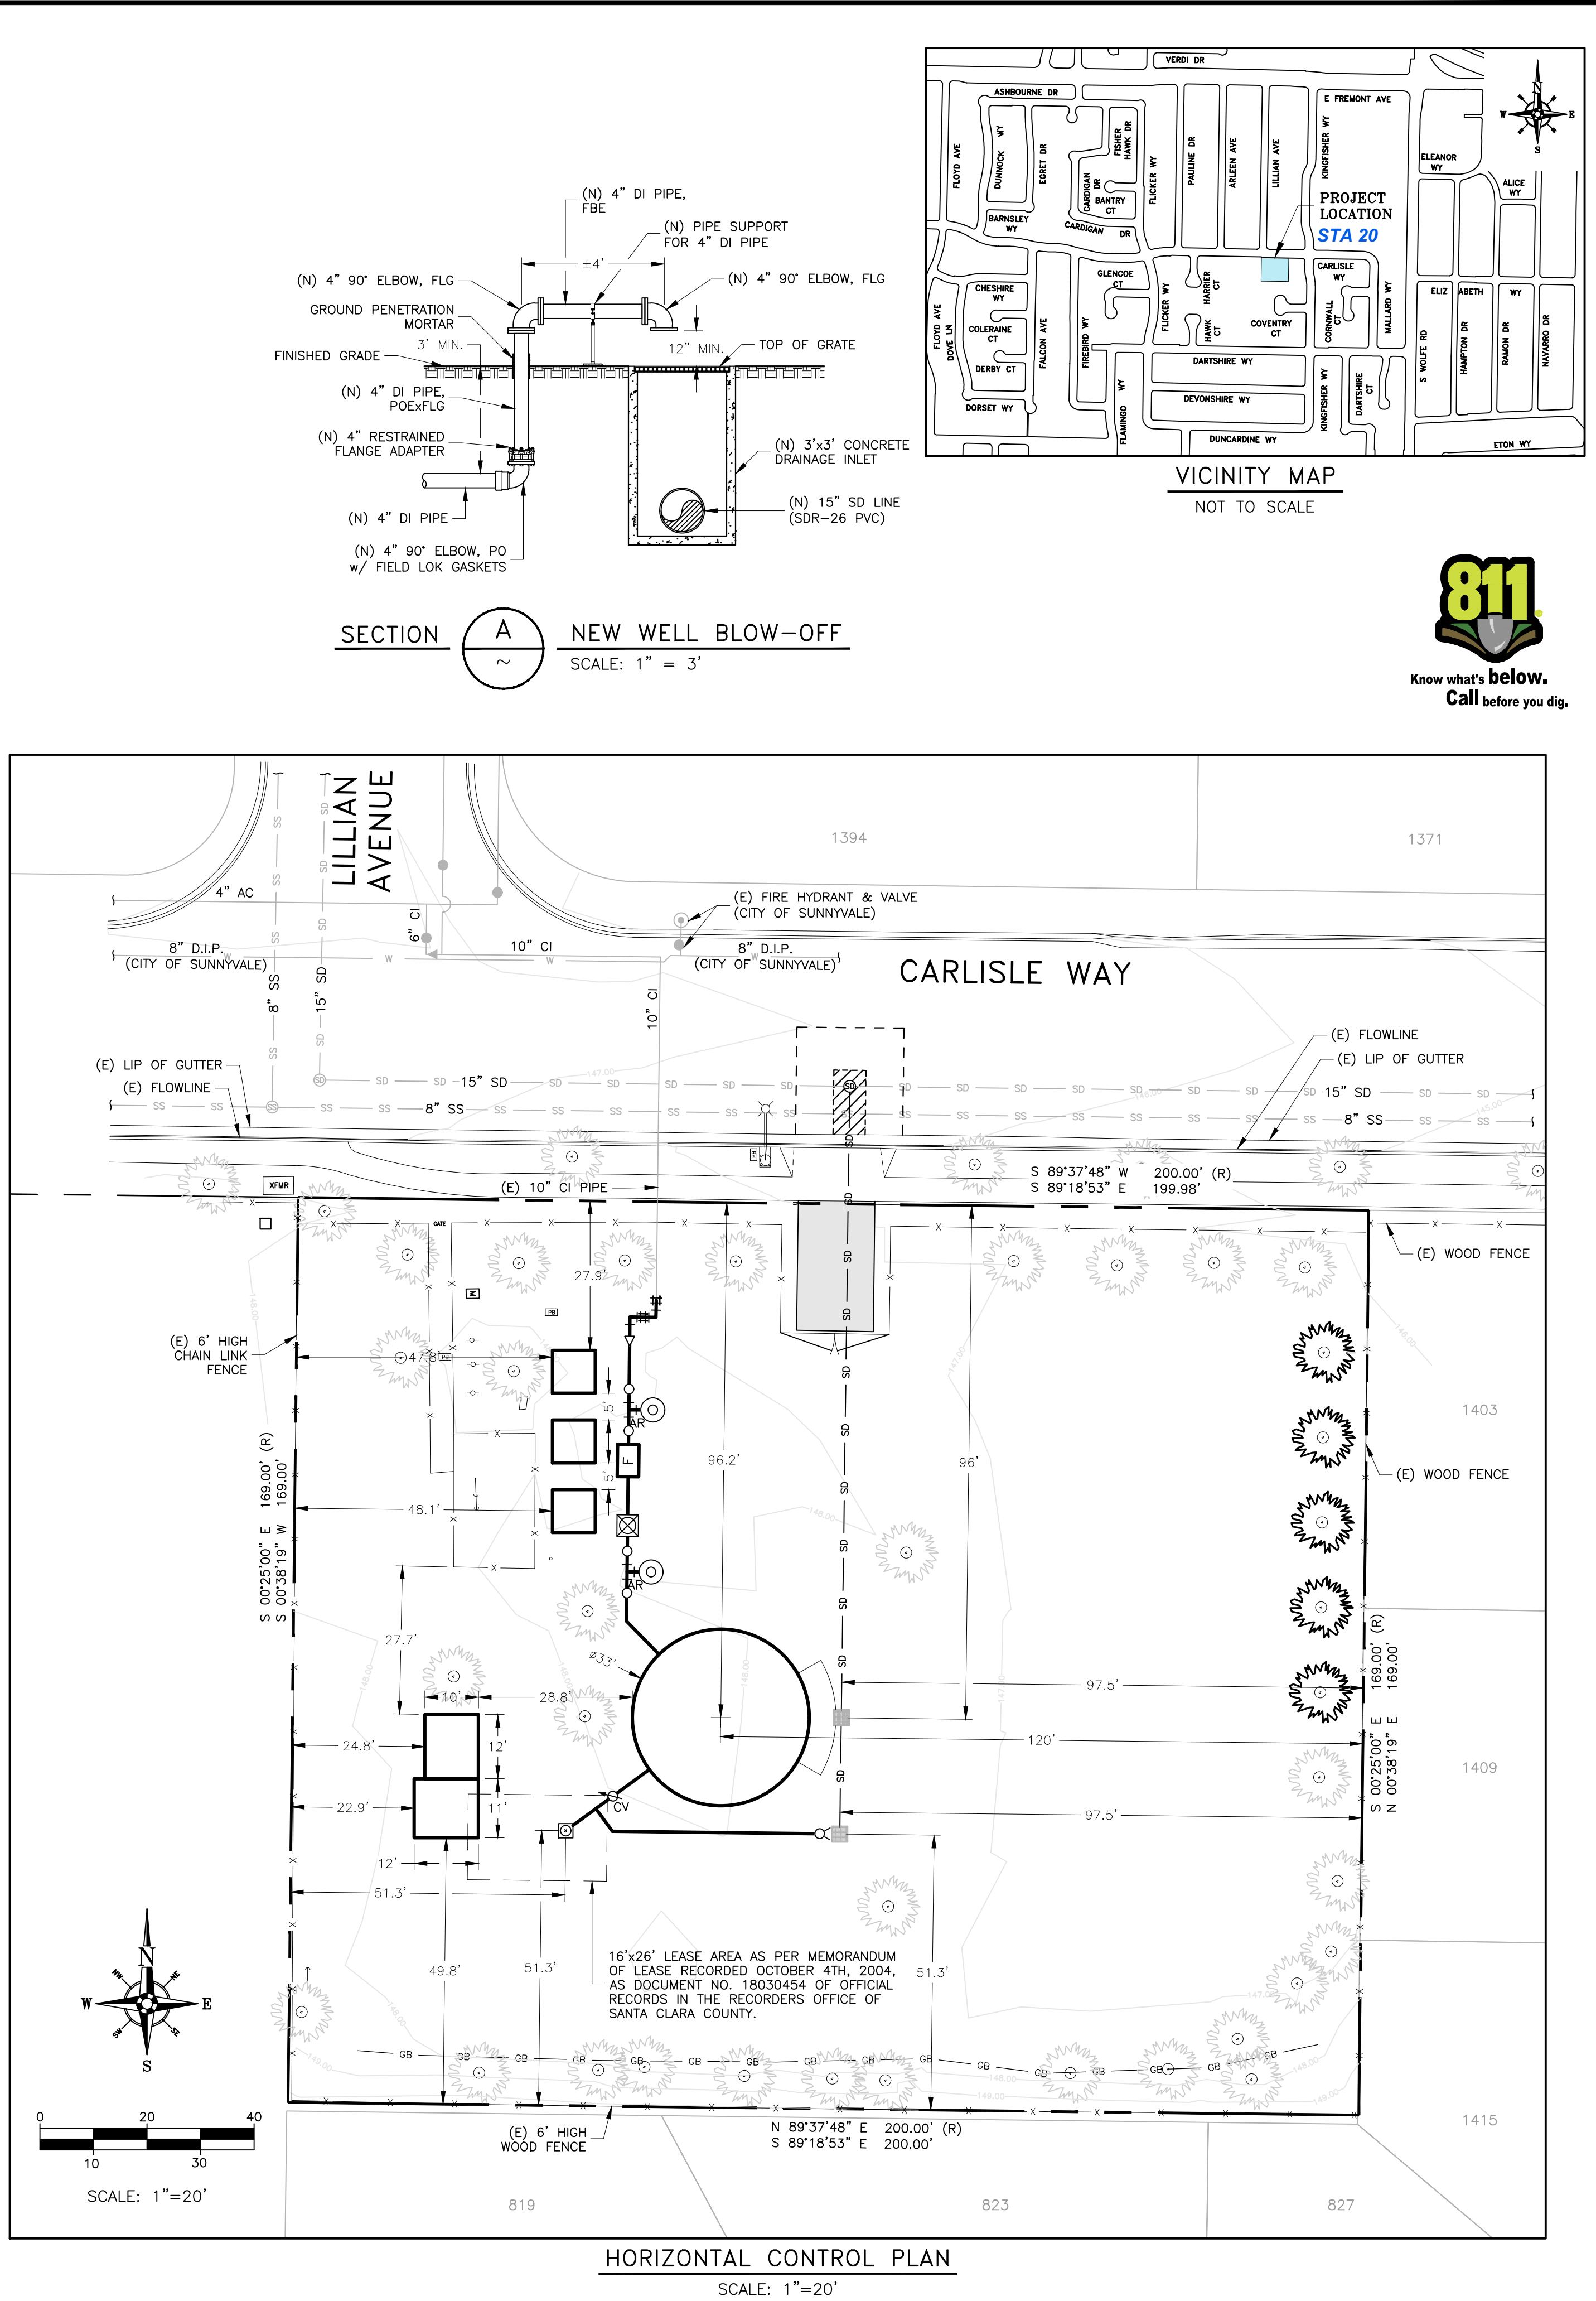


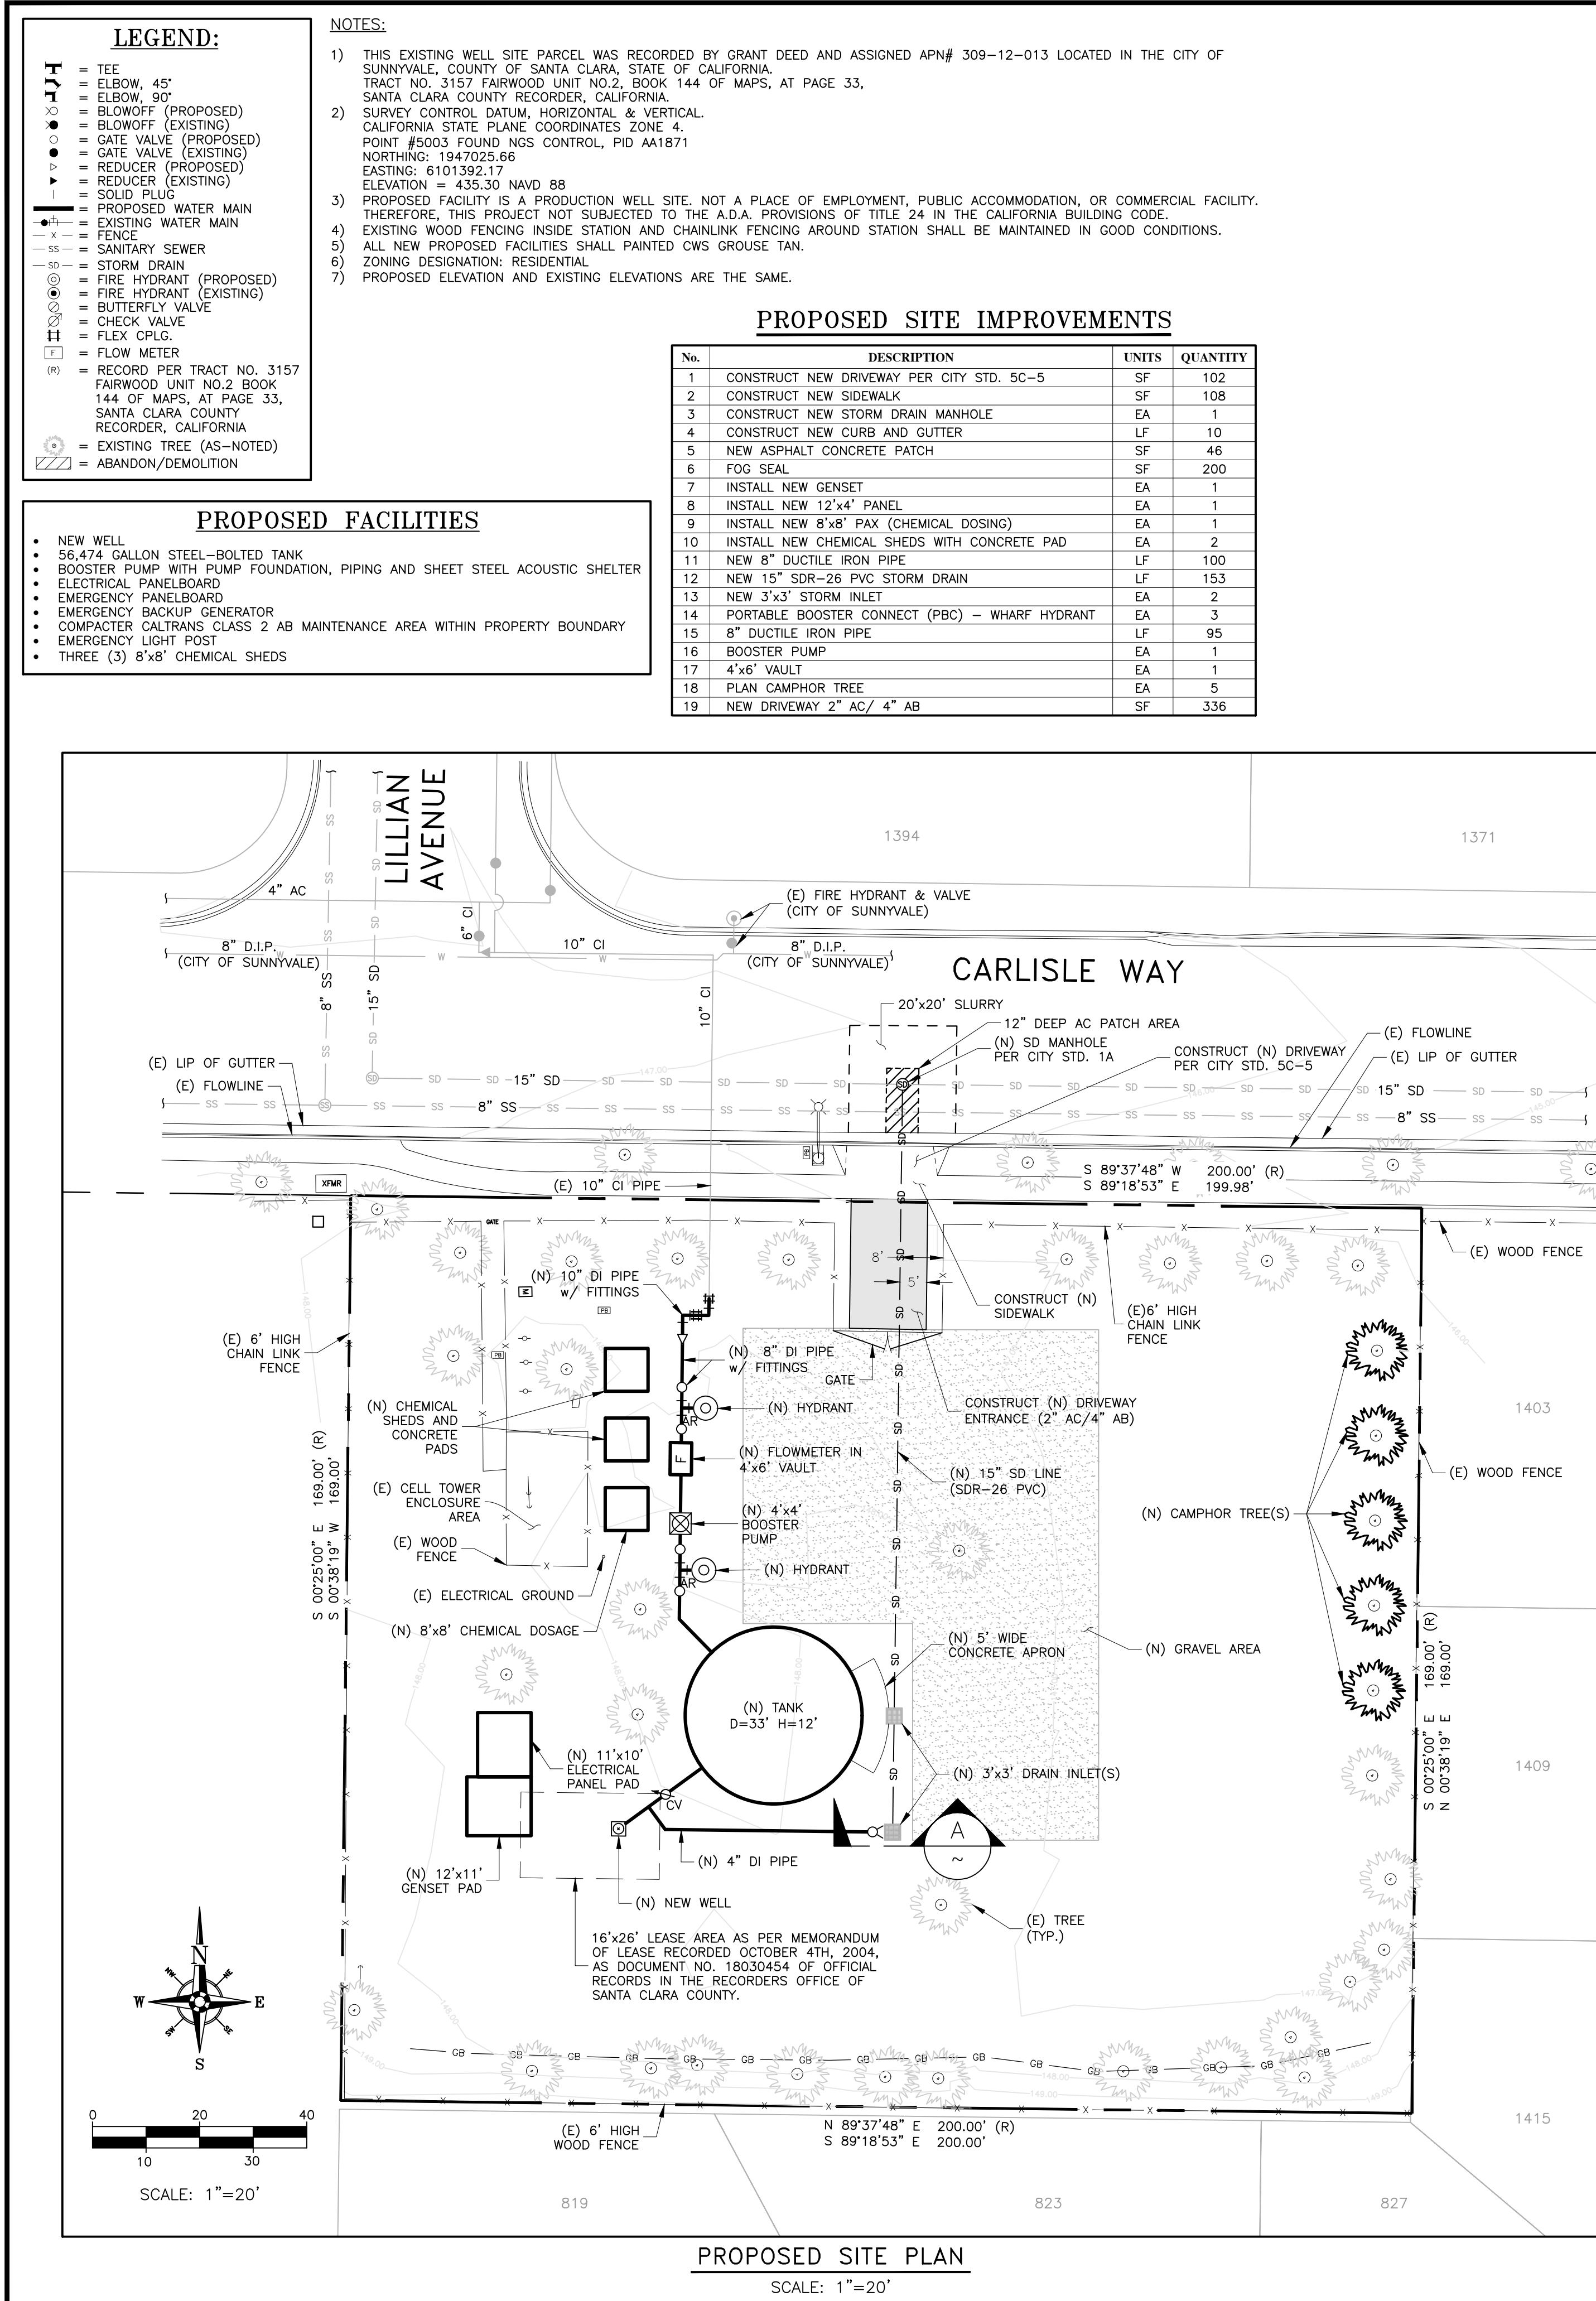

USERNAME: STSLVA_12/16/2021_9:10_AM
FILENAME: \\filereset\apps\Capital_Projects\111_Los_Altos\0016020_Sta20_New_Well\Replacement\2 - DESIGN\500 - Drawings\working drawings\AS3571-BOLTED TANK ELEV_2.dwg

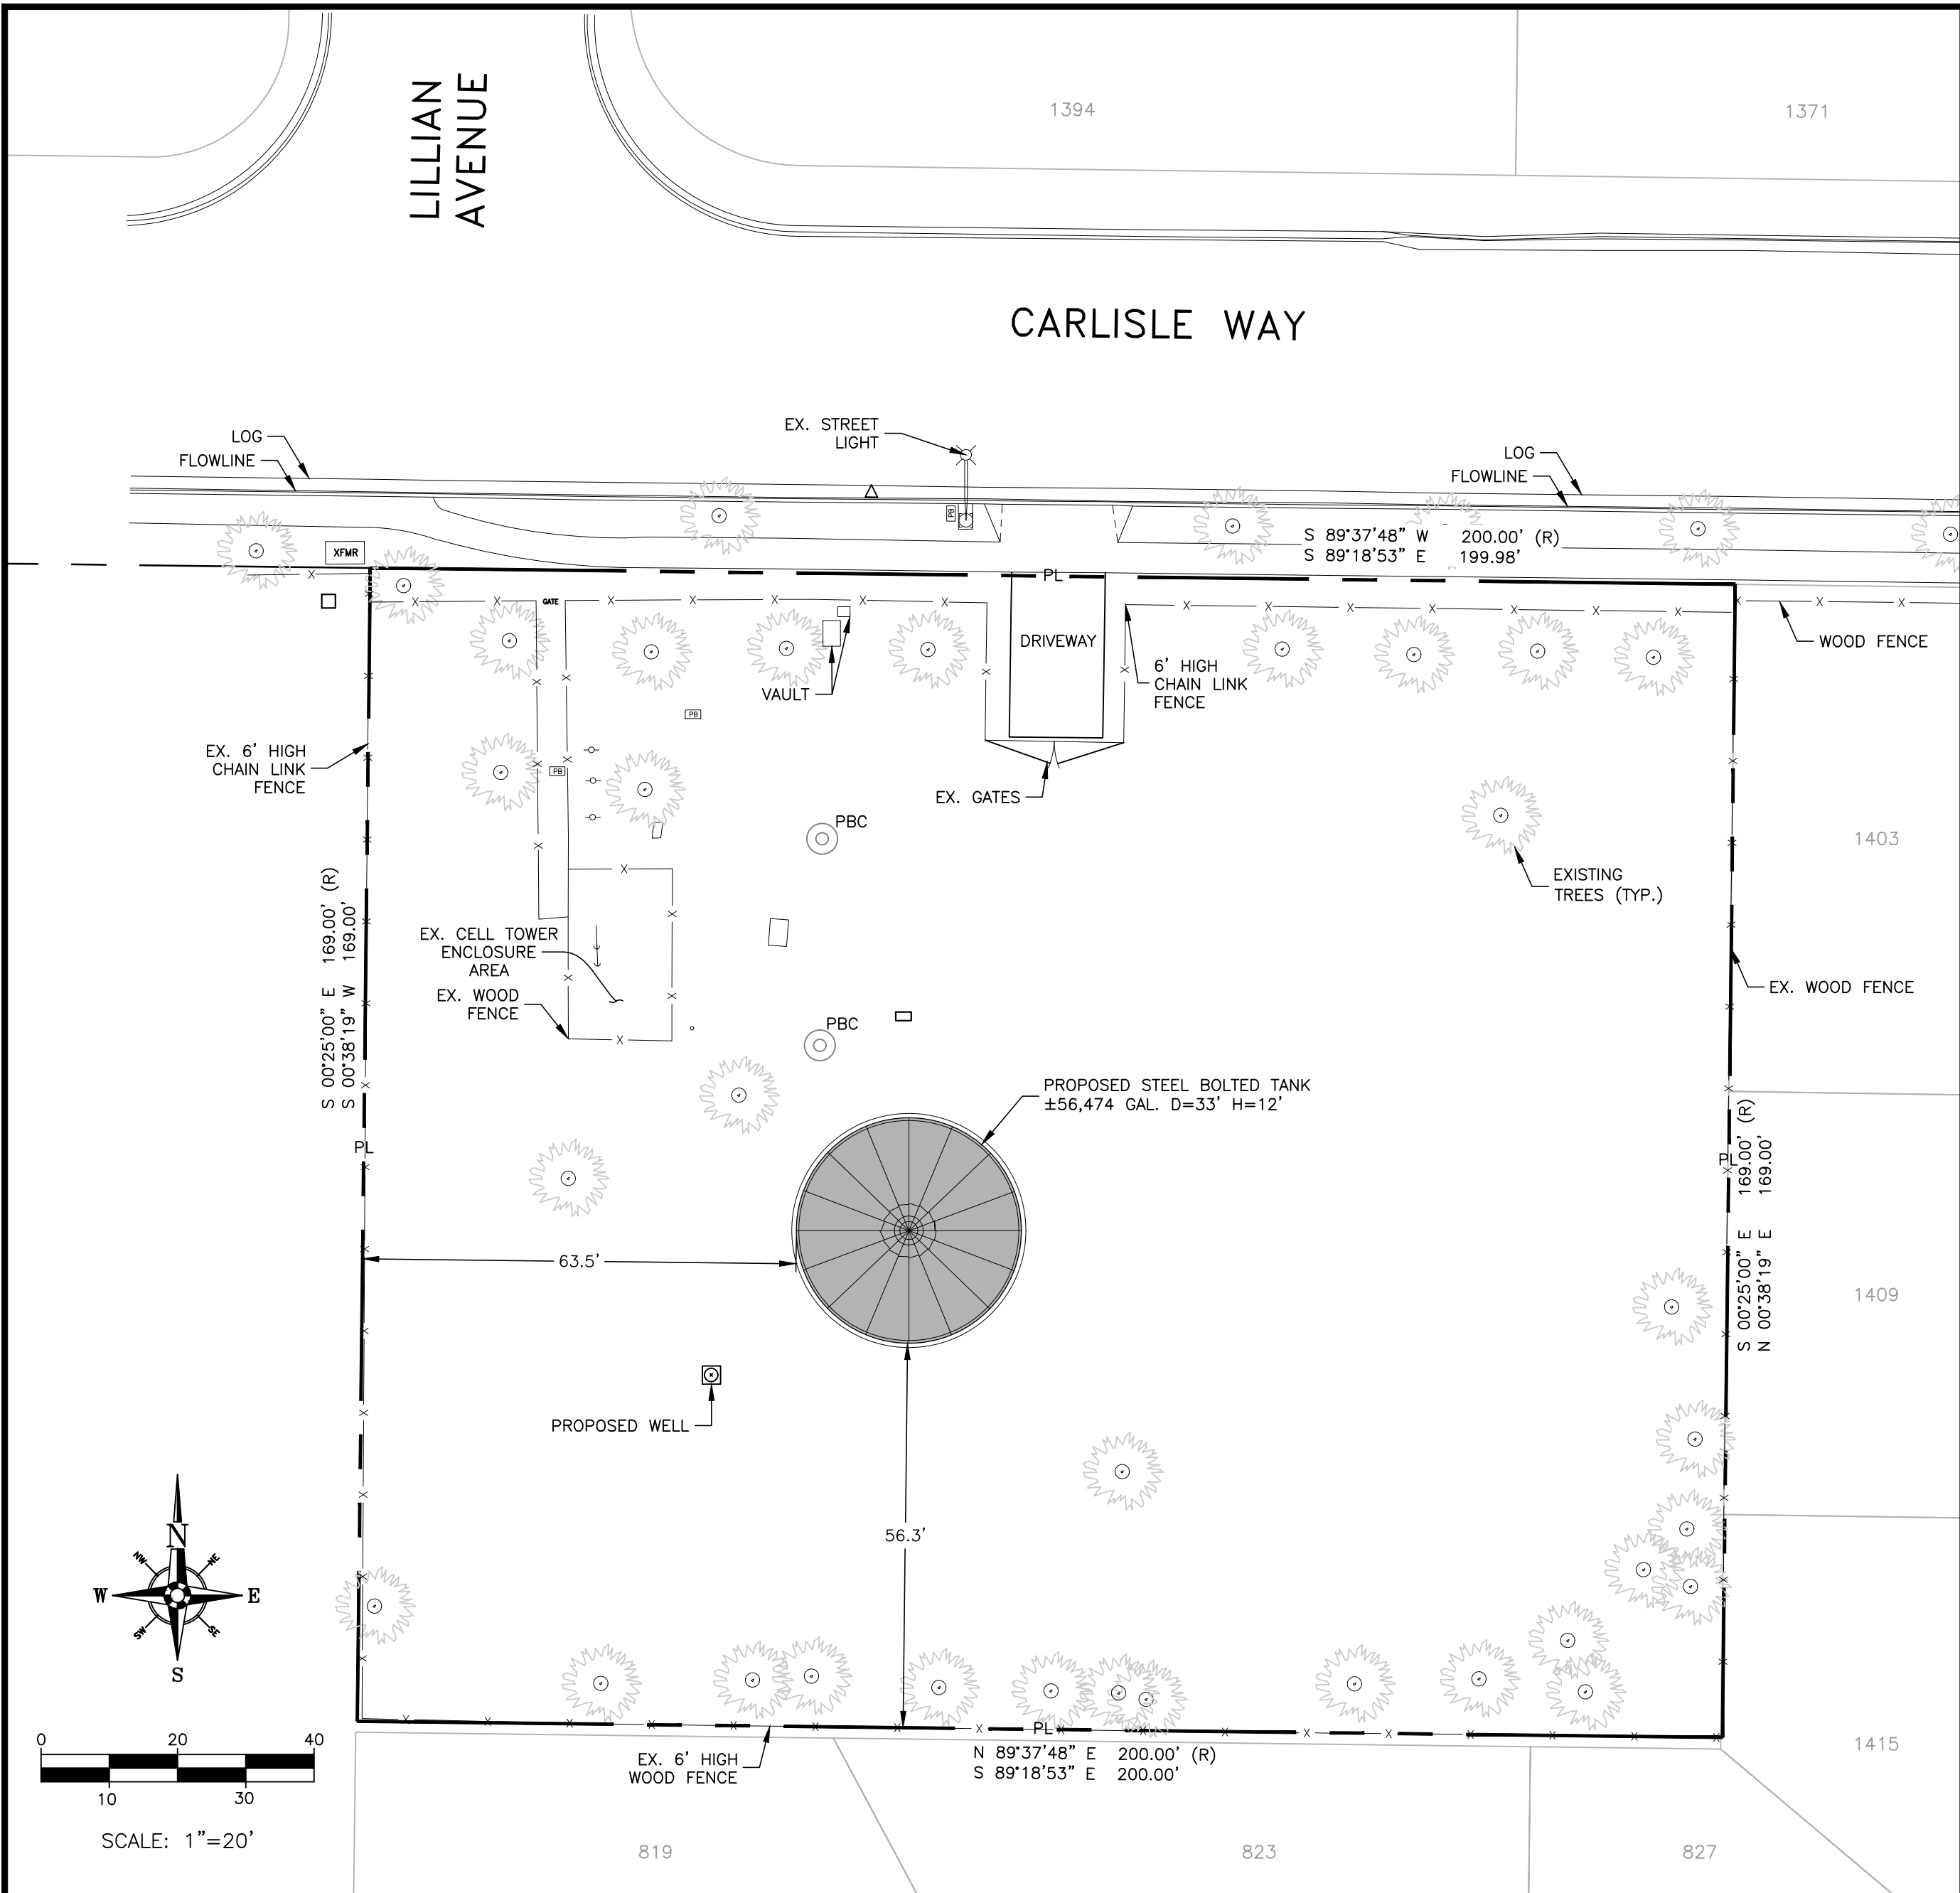

PROPOSED SITE PLAN
SCALE: 1"=20'

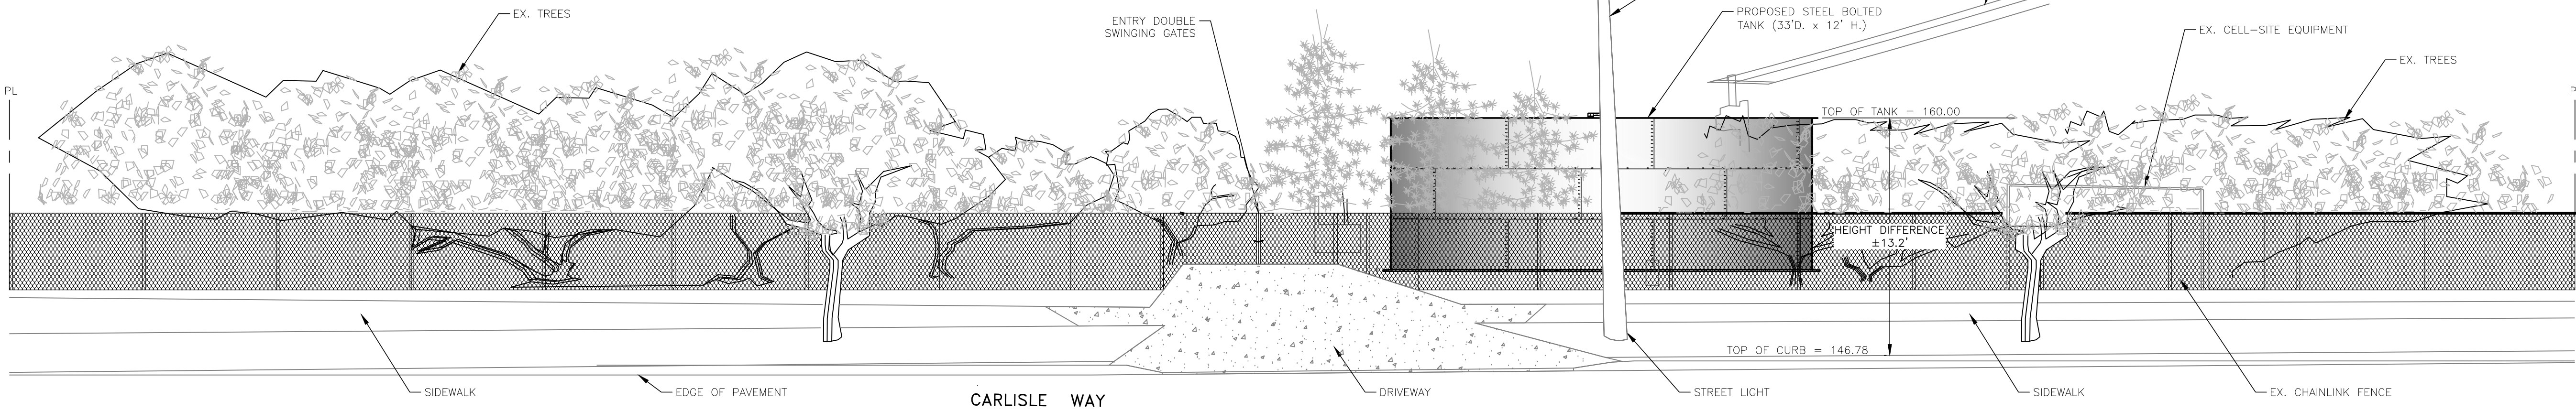

SOUTH ELEVATION VIEW
NTS

PROJECT SUMMARY


PROPOSED TANK: STEEL BOLTED TANK (33'D. X 12' H.)
REAR (SOUTH) SETBACK - 20 FEET
SIDE (WEST) SETBACK - 69.2 FEET

PROPOSED TANK DATA:

TANK CAPACITY: 56,474 GALLONS
TANK DIAMETER: 33 FEET
TANK HEIGHT: 12 FEET
HEIGHT TO OVERFLOW: 3
FOUNDATION TYPE: CONCRETE
INTERIOR MATERIAL: ?

LEGEND:

- = EXISTING WATER MAIN
- SS— = SANITARY SEWER
- SD— = STORM DRAIN
- ⊗ = BLOWOFF (EXISTING)
- = GATE VALVE (EXISTING)
- ⊙ = FIRE HYDRANT (EXISTING)
- ⊠ = PROPOSED WELL
- ⊞ = ABANDONED WELL
- (R) = RECORD PER TRACT NO. 3157
FAIRWOOD UNIT NO.2 BOOK 144
OF MAPS, AT PAGE 33,
SANTA CLARA COUNTY RECORDER,
CALIFORNIA
- ▨ = ASPHALT CONCRETE (AC)
- ▩ = GRAVEL / PATH
- ▧ = CONCRETE (CONC)
- ▩ = STRUCTURES(BLDG) w/OVERHANG
- ⊙ = LIGHT (SL)
- ⊙ = UTILITY POLE (UP)
- ⊙ = GUY ANCHOR (GUY)
- o/h— = OVERHEAD UTILITY LINE(s)
- o--- = EXISTING WOOD FENCE
- GB = GRADE BREAK
- EX = EXISTING
- (N) = NEW

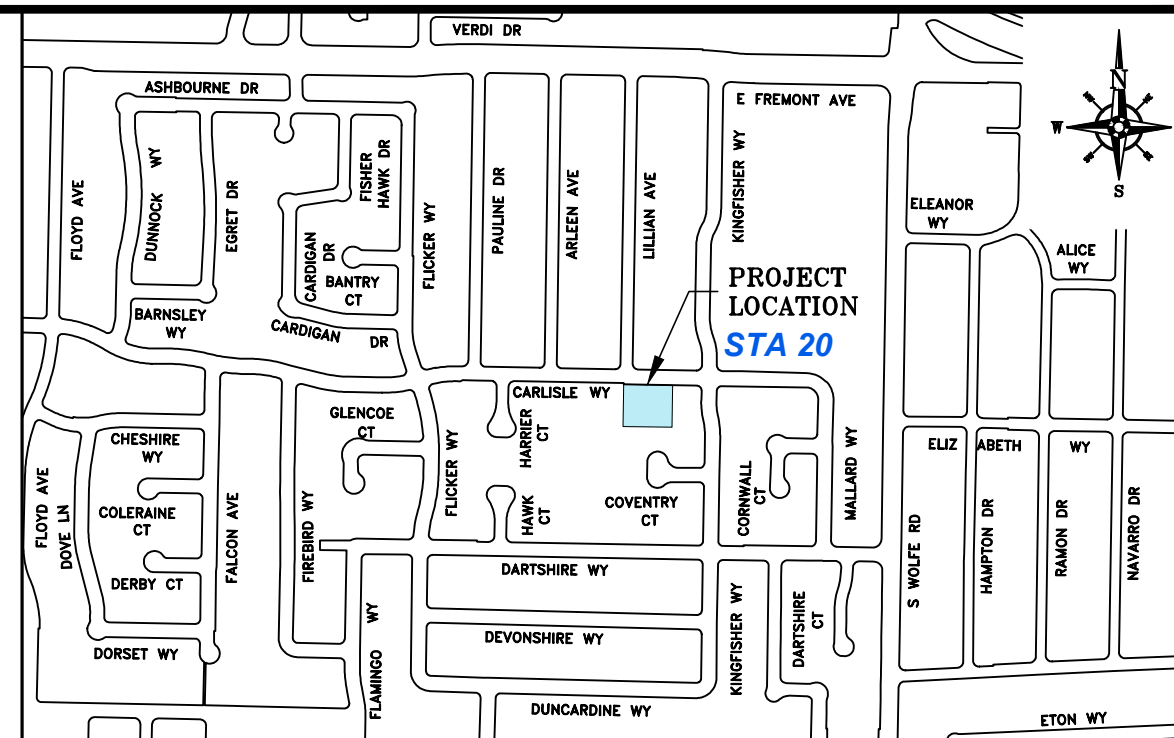

VICINITY MAP

Not to Scale

STATION ADDRESS

800 CARLISLE WAY
SUNNYVALE, CA 94087
SANTA CLARA COUNTY
APN# 309-12-013



SOUTH ELEVATION VIEW OF PREVIOUS TANK (CIRCA 2011)
NTS

ENGINEERING



DEPARTMENT

REVISIONS:
DATE: INT:
DISTRIBUTION:
MAP: ☐
PLAN: ☐
SYSTEM: ☐
STATION: ☐
PLAT SHEET NO.:

SCALE:
AS-NOTED
DRAWN BY:
L.S./S. SILVA
DESIGNED BY:
S. SON
TECH REVIEW: DATE:
CHECKED BY: DATE:
APPROVED BY: DATE:

DRAFT

TITLE:
DISTRICT:
LAS
ALTOS SUBURBAN
DATE:
12/16/2021
PROJECT ID:
00116020
DRAWING NO.:
LAS-3571
SHT 1 OF 1



Know what's below.
Call before you dig.