

LEGEND :

- 1

UPPER FOUNTAIN (REDUCED BY 50%)
W/ EXISTING MEMORIAL SCULPTURE
- 2

LOWER POND (REDUCED BY 60%)
- 3

SITE ADA ACCESSIBILITY IMPROVEMENTS AT
EXISTING PAVING AREAS
- 4

UPPER PLAZA W/ GRID OF SHADE TREES
- 5

LOWER PLAZA OVERLOOK W/ BENCHES
- 6

FOUNTAIN OUTFALL INTO LOWER STREAM BED W/
BOULDERS AND CASCADING WATER
- 7

SLOPED WALK DOWN TO LOWER POND AREA
- 8

SYNTHETIC TURF LAWN AREA
- 9

INFORMAL SEATING/AMPHITHEATER STYLE SPACE
(110 CAPACITY)
- 10a

PLAYGROUND AREA "TOT LOT" (AGES 2-5)
- 10b

PLAYGROUND AREA (AGES 5-12)
- 10c

PLAYGROUND SWINGS
- 11

RECREATION AREA WITH CORNHOLE, TABLE TENNIS,
AND CHESS/CHECKERS TABLES
- 12

RESTROOM/MECHANICAL EQUIPMENT BUILDING
- 13

BERM TRAIL WITH PICNIC AREAS
- 14

INTERNAL WALKWAYS/
POSSIBLE ART DISPLAY AREA


LANDSCAPE ELEMENTS:

- NATIVE/DROUGHT TOLERANT SHRUB AREA
- EXISTING LAWN AREA TO REMAIN
(EXISTING LAWN AREA REDUCED BY 34.6%)
- EXISTING MULCH AREA TO REMAIN
- ED

EDUCATIONAL PLANTING AREA/ARBORETUM
- B

BIORETENTION AREA
- O

EXISTING HERITAGE OAK
- NEW PEDESTRIAN LIGHTING
- RETROFIT EXISTING PEDESTRIAN LIGHTING
- RETROFIT EXISTING PARKING LOT LIGHTING
- PROPOSED NEW TREES
- EXISTING TREES

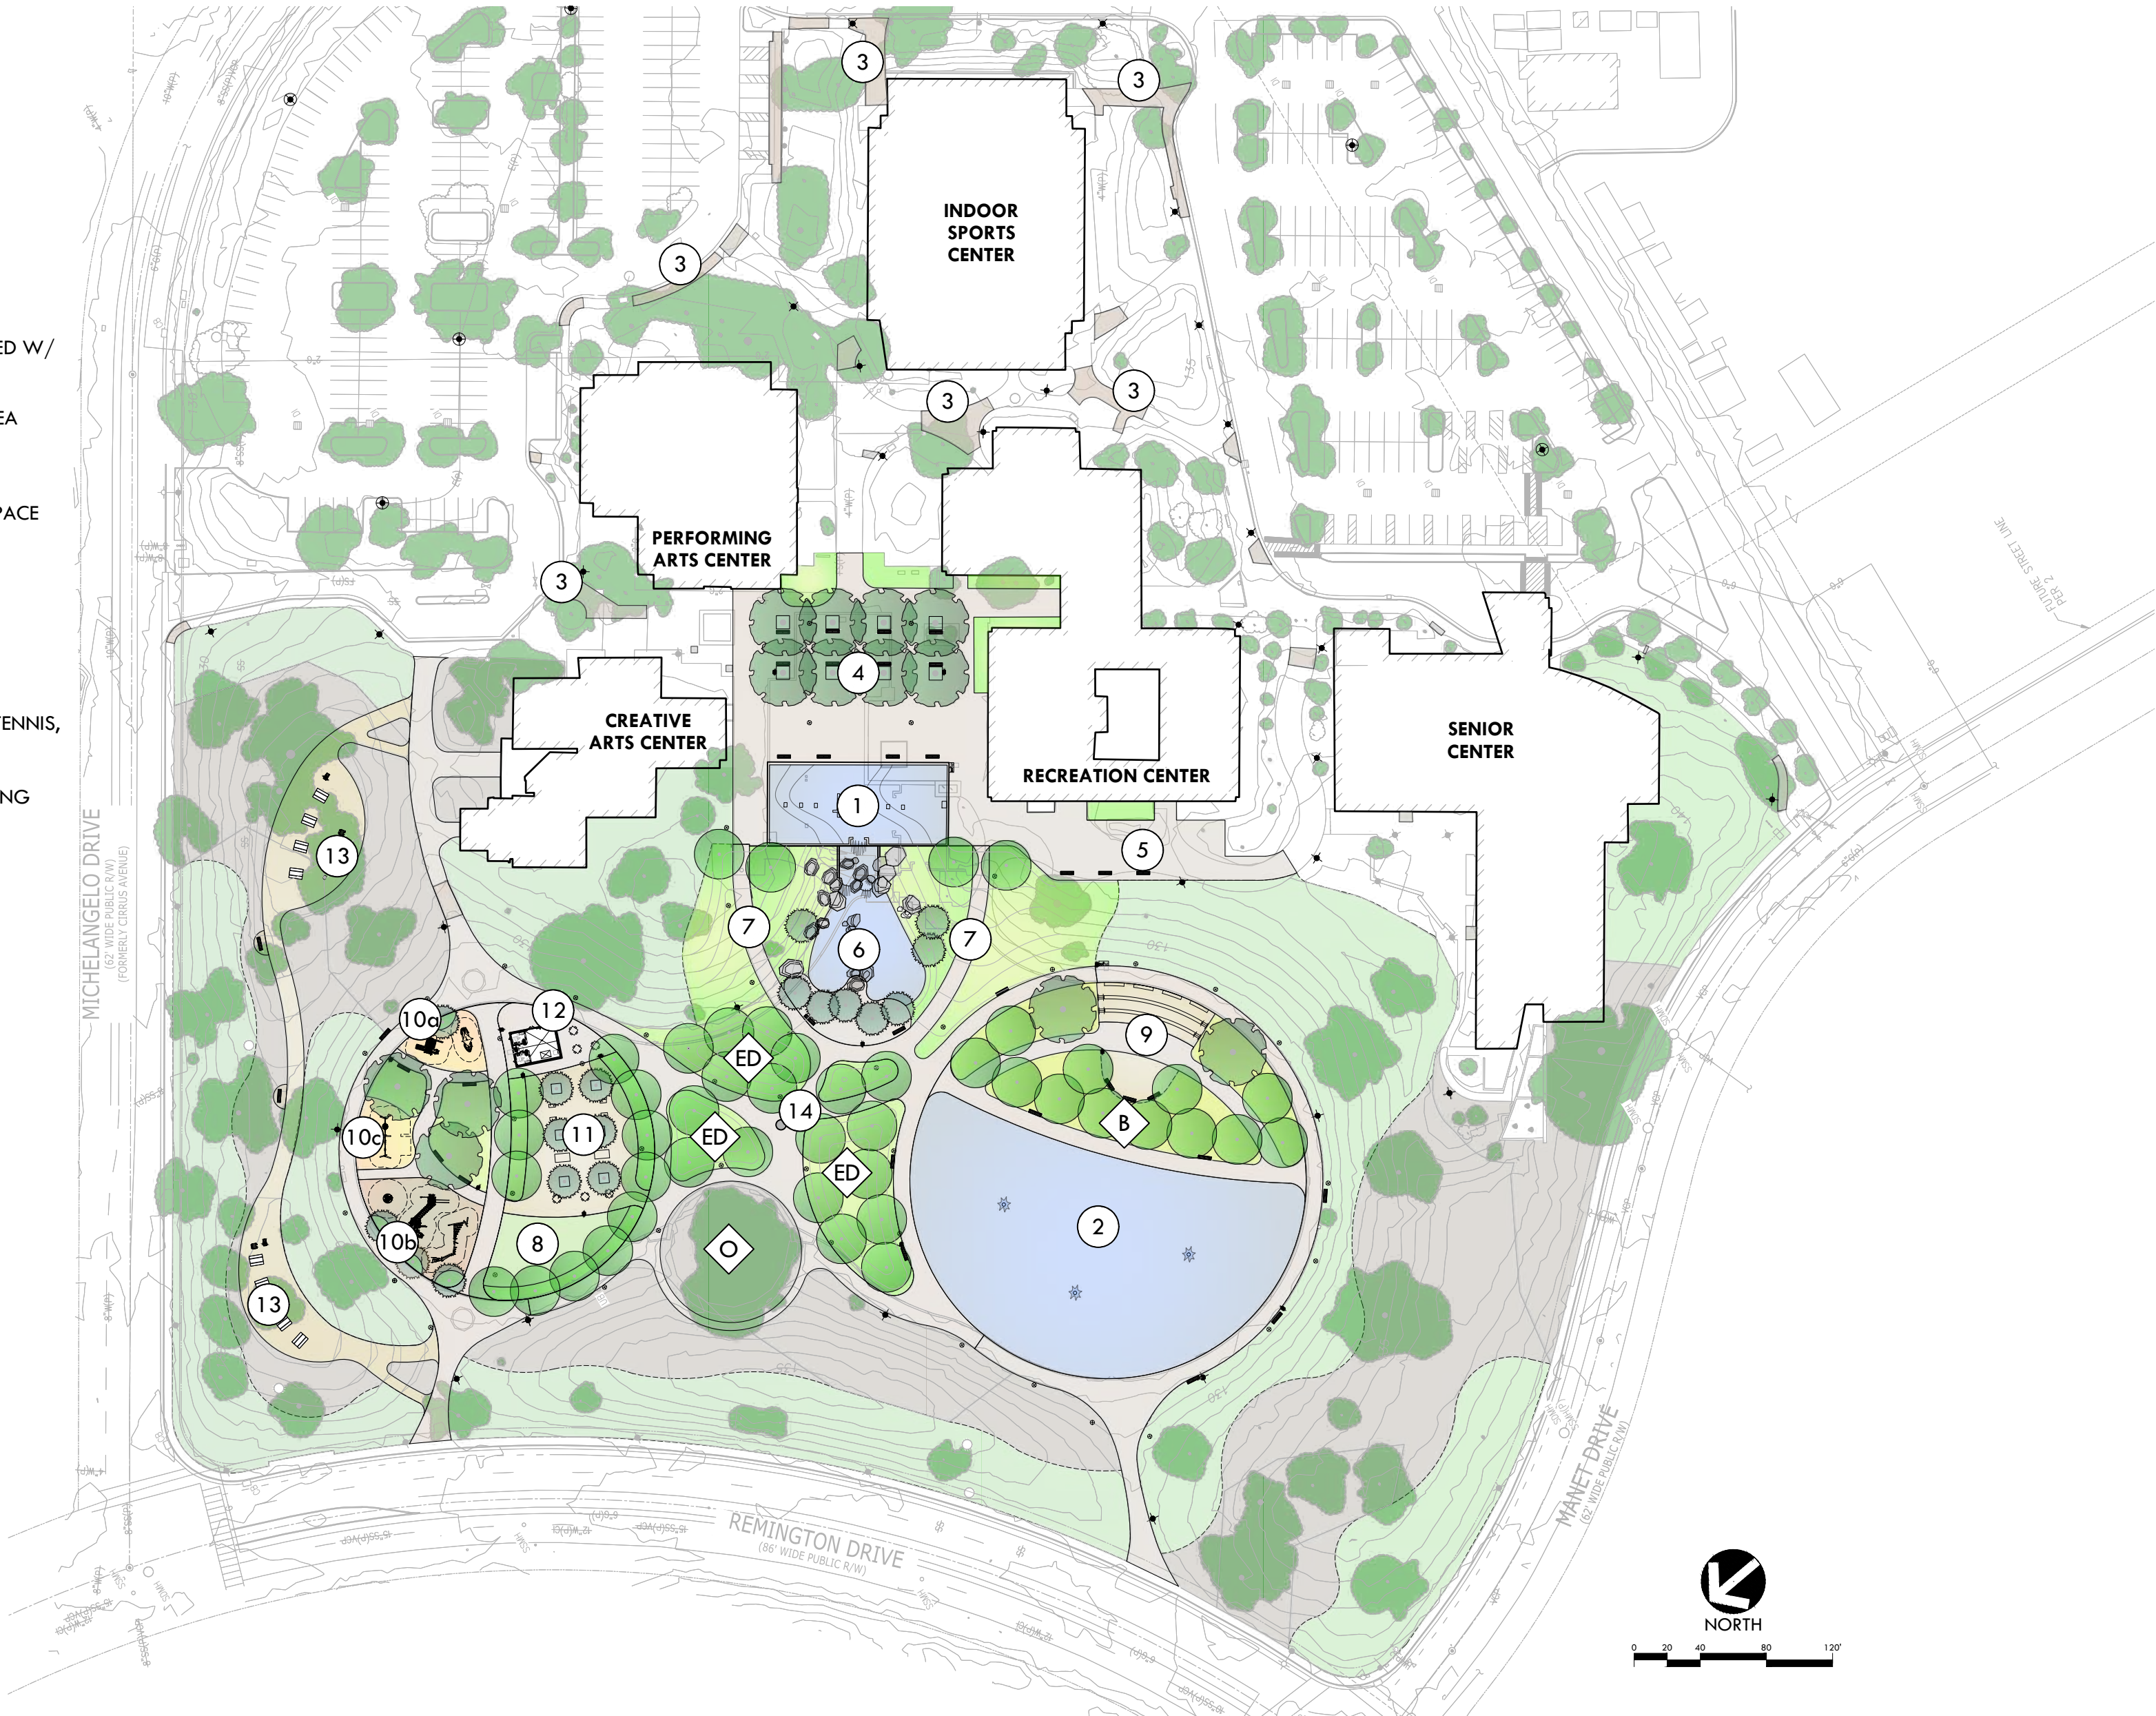

PREFERRED CONCEPT
Sunnyvale Community Center
550 E. Remington Drive
Sunnyvale, CA 94087